



**A1 STRIPING PLAN**  
SCALE: 1" = 30'

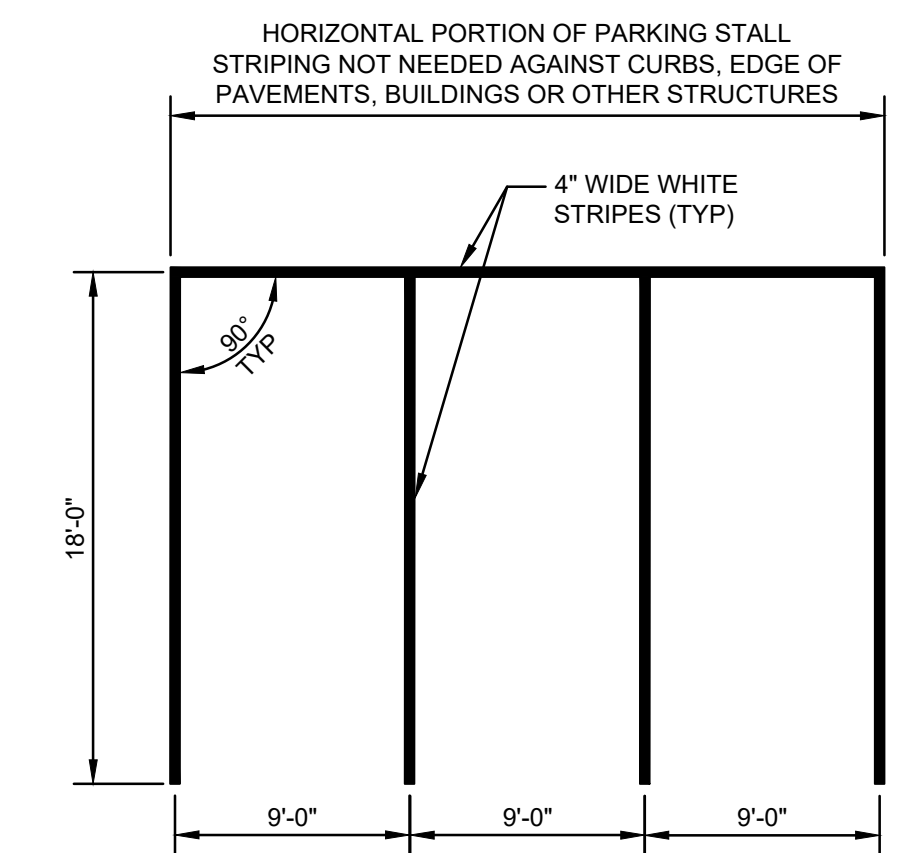

**(DIAGONAL PARKING SIMILAR) 90 DEGREE PARKING STRIPING**  
SCALE: NOT TO SCALE

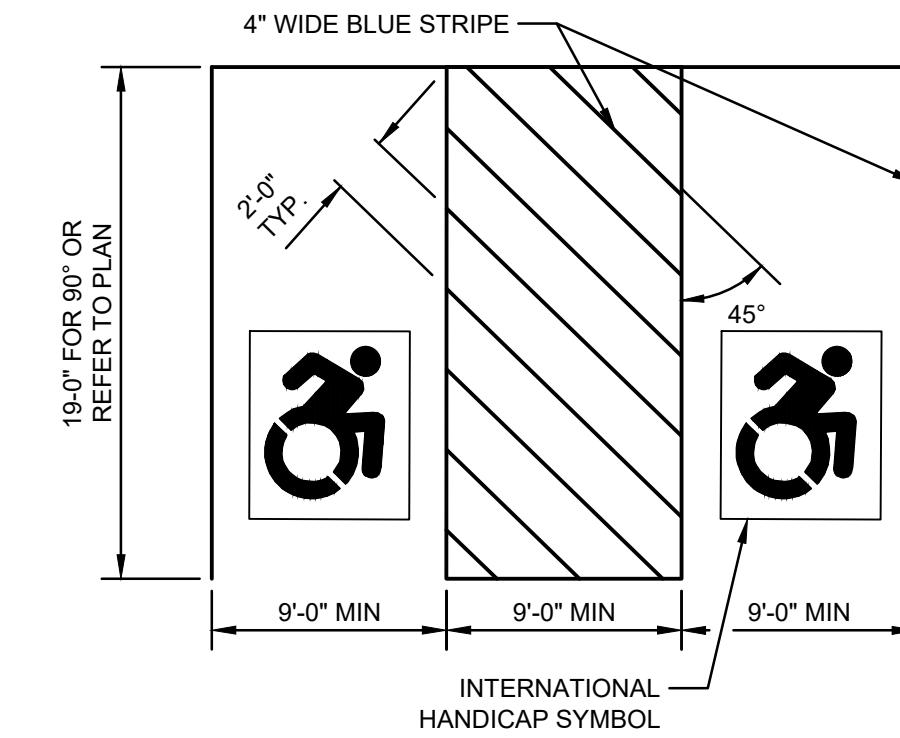

- NOTE:**  
ACCESSIBLE PARKING SPACES AND ACCESS AISLES SHALL BE LEVEL WITH A SLOPE OF 1.5% (2% MAXIMUM) (EXAMPLE: 1.92 INCHES MAX. VERTICAL IN 8 FEET HORIZONTAL) OR 1:50 IN ALL DIRECTIONS. THIS INCLUDES BOTH "RUNNING SLOPES" AND "CROSS SLOPES."
- GENERAL HANDICAP SIGN NOTES:**
1. TOP PORTION OF FTP-25 SHALL HAVE A REFLECTIVE BLUE BACKGROUND WITH WHITE REFLECTIVE SYMBOL AND BORDER.
  2. BOTTOM PORTION OF FTP-25 SHALL HAVE A REFLECTIVE WHITE BACKGROUND WITH BLACK OPAQUE LEGEND AND BORDER.
  3. FTP-25 SHALL BE FABRICATED ON ONE PANEL.
  4. THE SIGN SHALL BE PLACED A MINIMUM OF 3' FROM THE WHEEL STOP OR THE BACK OF CURB (WHERE APPLICABLE).

**B5 HANDICAP PARKING STRIPING**  
SCALE: NOT TO SCALE

PARKING SPACES	
REGULAR PARKING SPACES:	198
HANDICAPPED PARKING SPACES:	11

**TOWN HALL SITE IMPROVEMENTS**  
**6570 CAMPBELL BLVD. LOCKPORT, NY**  
**STRIPING PLAN**

REVISIONS		
No.	DESCRIPTION	DATE

NUSSBAUMER & CLARKE, INC.  
A CORPORATION REGISTERED TO PRACTICE PROFESSIONAL ENGINEERING & LAND SURVEYING IN THE STATE OF NEW YORK.  
CERTIFICATE NO. 027

UNAUTHORIZED ALTERATION OR ADDITION TO THIS ENGINEERING DRAWING IS A VIOLATION OF SECTION 7209, PROVISION 2 OF THE NEW YORK STATE EDUCATION LAW.

PROJECT NUMBER	22J1-0113A
DATE	SEPTEMBER 20, 2024
DRAWN BY	TJB
DESIGNED BY	TJB
CHECKED BY	DMB
APPROVED BY	MTM
SCALE:	AS NOTED
1" = 1 INCH	
SHEET No.	1 OF 1